



EXPERIENCE A NEW ERA OF EXCEPTIONAL VENUE



Since 1997, Bangkok International Trade & Exhibition Centre (BITEC), one of Asia's leading trade and consumer exhibition venues, has been bringing clients comprehensive event solutions that matter.

With unequalled event space indoors and out, BITEC offers cutting-edge facilities complemented by reliable connectivity and accessibility. With operations supported by professional teams of experts servicing first-class event spaces, no event is too big or small. Our convenient link to BTS Bang Na station offers easy access to the city's main business district and major hotels, while excellent on-site F&B options make BITEC an attractive one-stop destination.

From important corporate conventions, meetings and extensive multi-day exhibitions to one-off music concerts by international superstars, BITEC is ready to help make your esteemed event an unmitigated success.

BANGKOK INTERNATIONAL TRADE & EXHIBITION CENTRE

PHASE I		PHASE II	
38,000 sq.m. of column-free indoor exhibition space		32,000 sq.m. of column-free indoor exhibition space	
PHASE I+PHASE II			
70,000 sq.m.			
3,700 sq.m. Convention & Meeting Facilities		5,800 sq.m. Convention & Meeting Facilities	
7 Event Halls		3 Event Halls	
16 Meeting Rooms		12 Meeting Rooms	
3 Convention Halls		3 Convention Halls	
32 Drive-in Loading Docks		38 Drive-in Loading Docks	
3 Designated Loading Lifts for Convention Halls		3 Designated Loading Lifts for Convention Halls	
1,800 Indoor Parking Spaces		2,600 Indoor Parking Spaces	
1,029 Outdoor Parking Spaces		15 Food Outlets	
2 Food Courts			
Exclusive COACH Terminal	Private VIP & Business Lounge	TAXI & VAN drop off	Commercial Licensed Rooftop HELIPAD



EH 100 Concert Hall

With impressive 25-metre ceilings, the multi-purpose hall is Bangkok's most versatile venue suitable for a wide range of events.



2nd Floor Concourse

BITEC's 2nd Floor Concourse is the ideal space for a refreshing break time during your important meeting or event.



Outdoor Concert Area

An exceptional open-air space, our Outdoor Concert Area is ideal for holding concerts and shows under the star-filled sky.



Business Centre

Our one-stop centre provides an optimum working environment with excellent connectivity options and facilities to meet every need.



VIP Room

BITEC's VIP Rooms are exceptionally designed areas to treat your most valued guests and distinguished visitors.



Concert Facility

Our spacious facilities are both stylish and functional, with expansive dressing rooms suitable for a small group of stars or a large dance troupe.



Ground Floor Concourse

An inviting open area, the BITEC concourse is the perfect location for guest registrations.



Meeting Room

BITEC's Meeting Rooms offer ideal spaces for conferences, seminars and private boardroom meetings while nearby breakout areas make the perfect areas for a refreshing recess.



Connect to BTS

Located next to Bang Na station on the city's convenient BTS Skytrain system, BITEC offers convenient, quick and easy access to Bangkok's most important areas.



Coach Terminal

With capacity for up to 31 coaches, BITEC has the ability to accommodate thousands of guests while the area can also be converted into a generous space for grand open-air concerts and expansive outdoor exhibitions.



Business Lounge

Our stylish Business Lounge offers a comfortable, relaxing area in which to work or relax complete with top-class service to meet all your needs.




Welcome Hall

Make the perfect first impression at the spacious Welcome Hall to meet and greet your arriving guests.


Ground Floor

EVENT ZONES

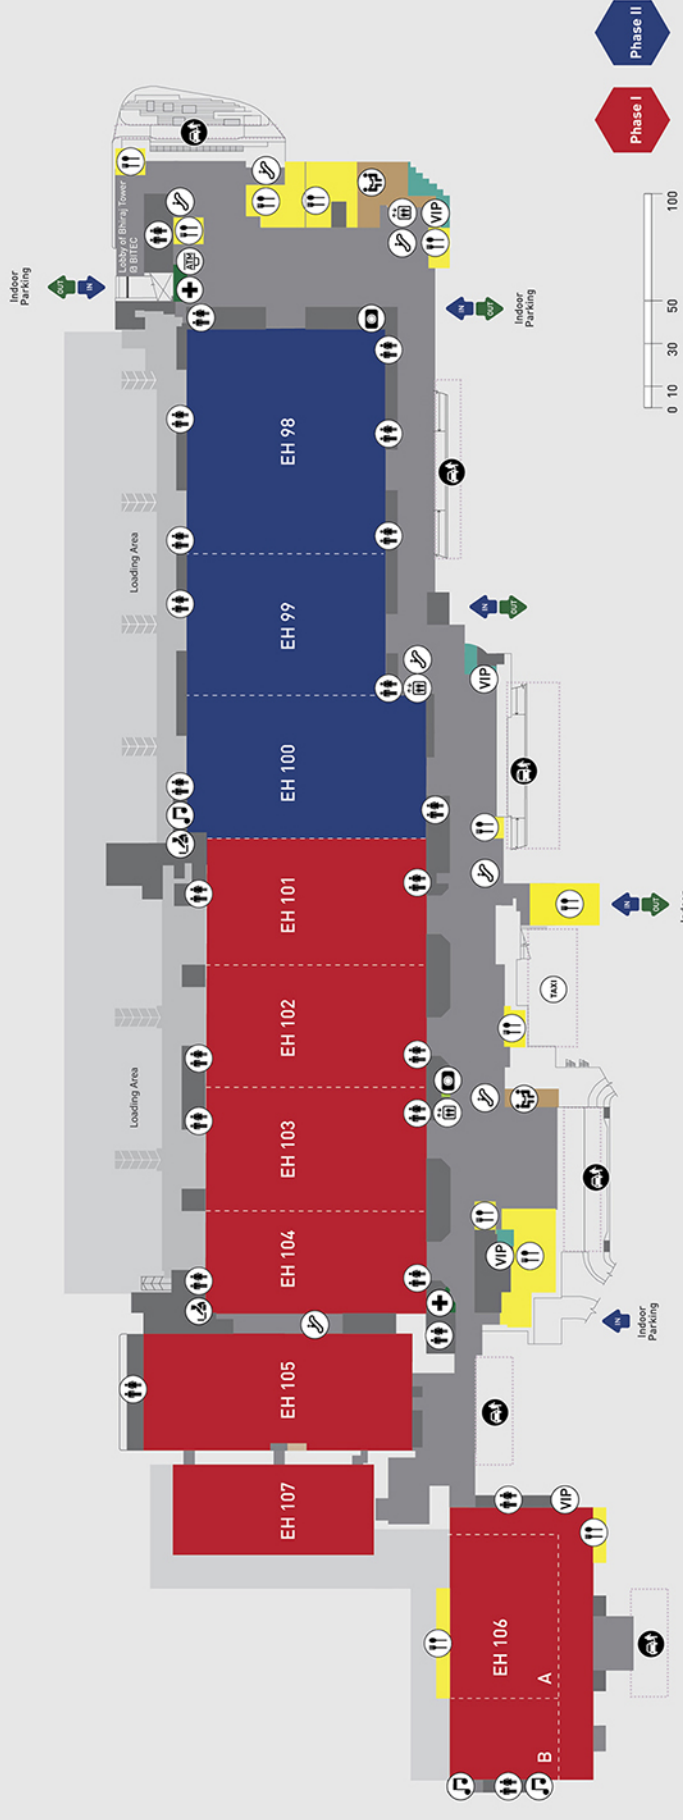


2nd Floor

CONVENTIONS & MEETINGS ZONES

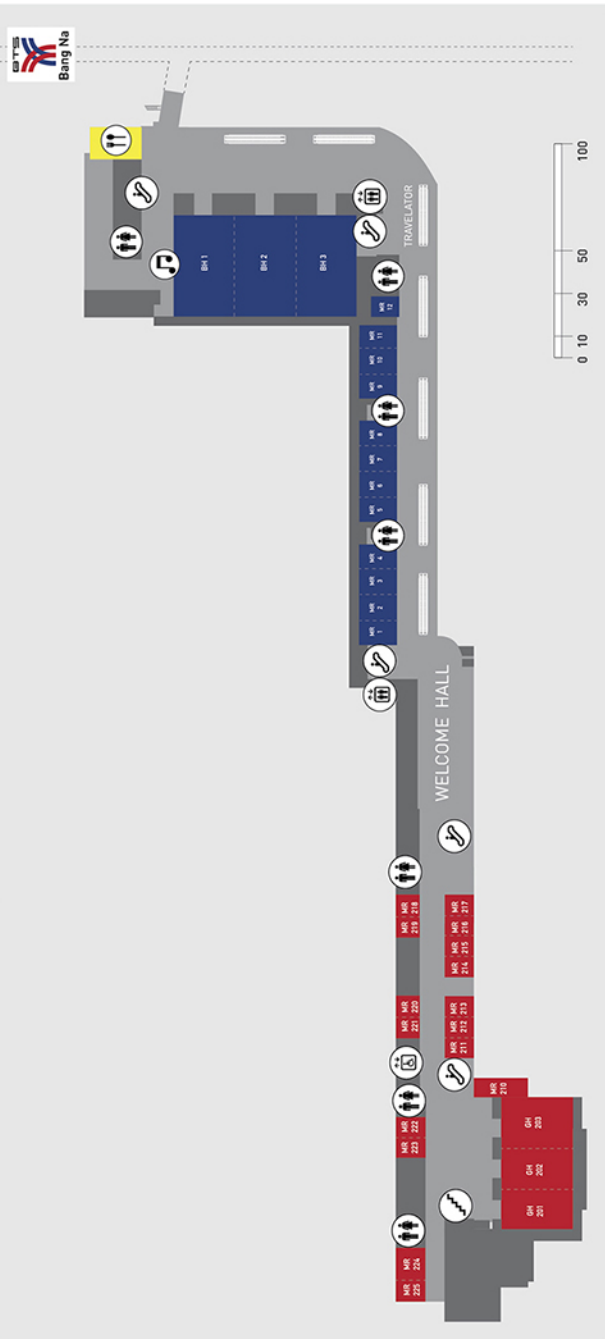



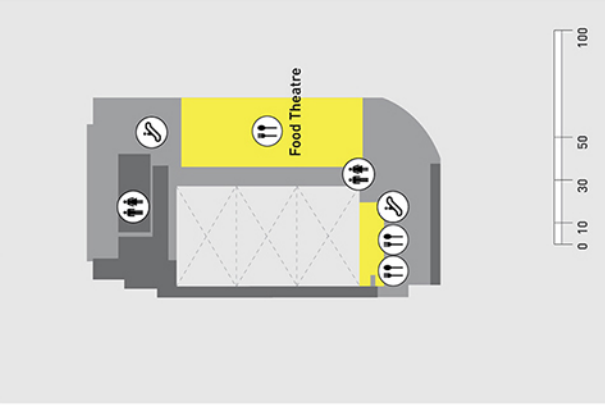


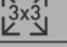
3rd Floor

FOOD & BEVERAGE ZONES









- Restroom
 - Escalator
 - Custom House Office
 - VIP
 - Concert Facility
 - Elevator
 - Drop Off
 - Coach
 - Taxi
 - Food & Beverage
 - First Aid
 - Business Centre
 - Press Room
 - ATM
- Scale 1:250
- EH - Event Hall
 - GH - Grand Hall
 - BH - BITEC Hall

BITEC PHASE 1

Room Name	Approximate Area	Approximate Dimension (L X W)	Height	Theatre	Classroom	U Shape	Cocktail	Banquet	Booth
	Sq.m.	m.	m.						
EVENT HALL									
EH 101-7	37,470	-	-	-	-	-	-	-	-
EH 101-4	20,320	-	-	-	-	-	-	-	-
EH 101	5,480	97 x 56.5	15	5,700	3,650	-	3,600	2,900	310
EH 102	5,240	97 x 54	15	5,400	3,300	-	3,600	2,700	310
EH 103	5,240	97 x 54	15	5,400	3,300	-	3,600	2,700	310
EH 104	4,360	97 x 45	15	4,600	2,750	-	3,000	2,300	250
EH 105	6,000	118 x 51	9	7,000	3,800	-	4,300	3,100	350
EH 106	7,550	120 x 63	12	9,200	5,460	-	5,200	4,000	450
EH 107	3,600	90 x 40	3.89-13.5	3,600	2,115	-	2,400	1,500	190
GRAND HALL									
GH 201-203	1,780	31 x 58	9	2,000	1,300	-	1,200	1,000	100
GH 201	540	31 x 18	9	560	300	150	370	320	-
GH 202	555	31 x 18	9	560	300	150	380	320	-
GH 203	685	31 x 22	9	750	450	222	480	400	-
MEETING ROOM									
MR 210	192	24 x 8	4	200	100	50	80	110	-
MR 211, 212, 213	110	12 x 9	4	100	60	25	100	60	-
MR 214	110	12 x 9	4	100	60	25	100	60	-
MR 215, 216	110	12 x 9	4	100	60	25	100	60	-
MR 217	110	12 x 9	4	100	60	25	100	60	-
MR 218	85	10 x 8	4	70	50	20	70	50	-
MR 219	85	10 x 8	4	70	50	20	70	50	-
MR 220, 221	90	10 x 9	4	70	50	20	80	50	-
MR 222	110	12 x 8	4	100	60	25	100	60	-
MR 223	100	12 x 8	4	100	60	25	90	60	-
MR 224	180	12 x 14	4	140	90	30	150	80	-
MR 225	110	12 x 9	4	100	60	25	100	60	-

BITEC PHASE II

Room Name	Approximate Area	Approximate Dimension (L X W)	Height	Theatre	Classroom	U Shape	Cocktail	Banquet	Booth
	Sq.m.	m.	m.						
EVENT HALL									
EH 98-100	20,889	-	-	-	-	-	-	-	-
EH 98	8,668	88 x 98.5	15	9,600	5,400	-	7,400	4,800	500
EH 99	5,543	88 x 63	15	5,600	3,200	-	4,700	2,800	330
EH 100	6,678	106 x 63	25	7,000	4,000	-	5,800	3,500	390
BITEC ROOM									
BITEC HALL 1-3	3,564	44 x 81	12	3,700	2,300	-	3,000	1,900	-
BITEC HALL 1	1,188	44 x 27	12	1,200	790	-	1,000	650	-
BITEC HALL 2	1,188	44 x 27	12	1,200	790	-	1,000	650	-
BITEC HALL 3	1,188	44 x 27	12	1,200	790	-	1,000	650	-
MEETING ROOM									
MR 1	176	16 x 11	6	170	90	45	160	120	-
MR 2	176	16 x 11	6	170	90	45	160	120	-
MR 3	176	16 x 11	6	170	90	45	160	120	-
MR 4	176	16 x 11	6	170	90	45	160	120	-
MR 5	176	16 x 11	6	170	90	45	160	120	-
MR 6	176	16 x 11	6	170	90	45	160	120	-
MR 7	176	16 x 11	6	170	90	45	160	120	-
MR 8	176	16 x 11	6	170	90	45	160	120	-
MR 9	176	16 x 11	6	170	90	45	160	120	-
MR 10	176	16 x 11	6	170	90	45	160	120	-
MR 11	160	16 x 10	6	170	90	45	160	110	-
MR 12	108	12 x 9	6	80	60	30	100	60	-

*Subject to change

88 Bangna - Trad Rd. (km.1)
Bangna, Bangkok 10260
Thailand

T +662.726.1999
F +662.726.1947
BITEC@bhirajburi.co.th
www.bitec.co.th

MEMBER OF
BHIRAJ BURI

BITEC